


G GRAHAM
ARCHITECTURAL PRODUCTS


1351 Mount Rose Avenue, York, PA 17403-2909

Toll-Free: (800) 755-6274
Phone: (717) 849-8100 Fax: (800) 366-5097
Web Site: www.grahamwindows.com
E-mail: info@grahamwindows.com

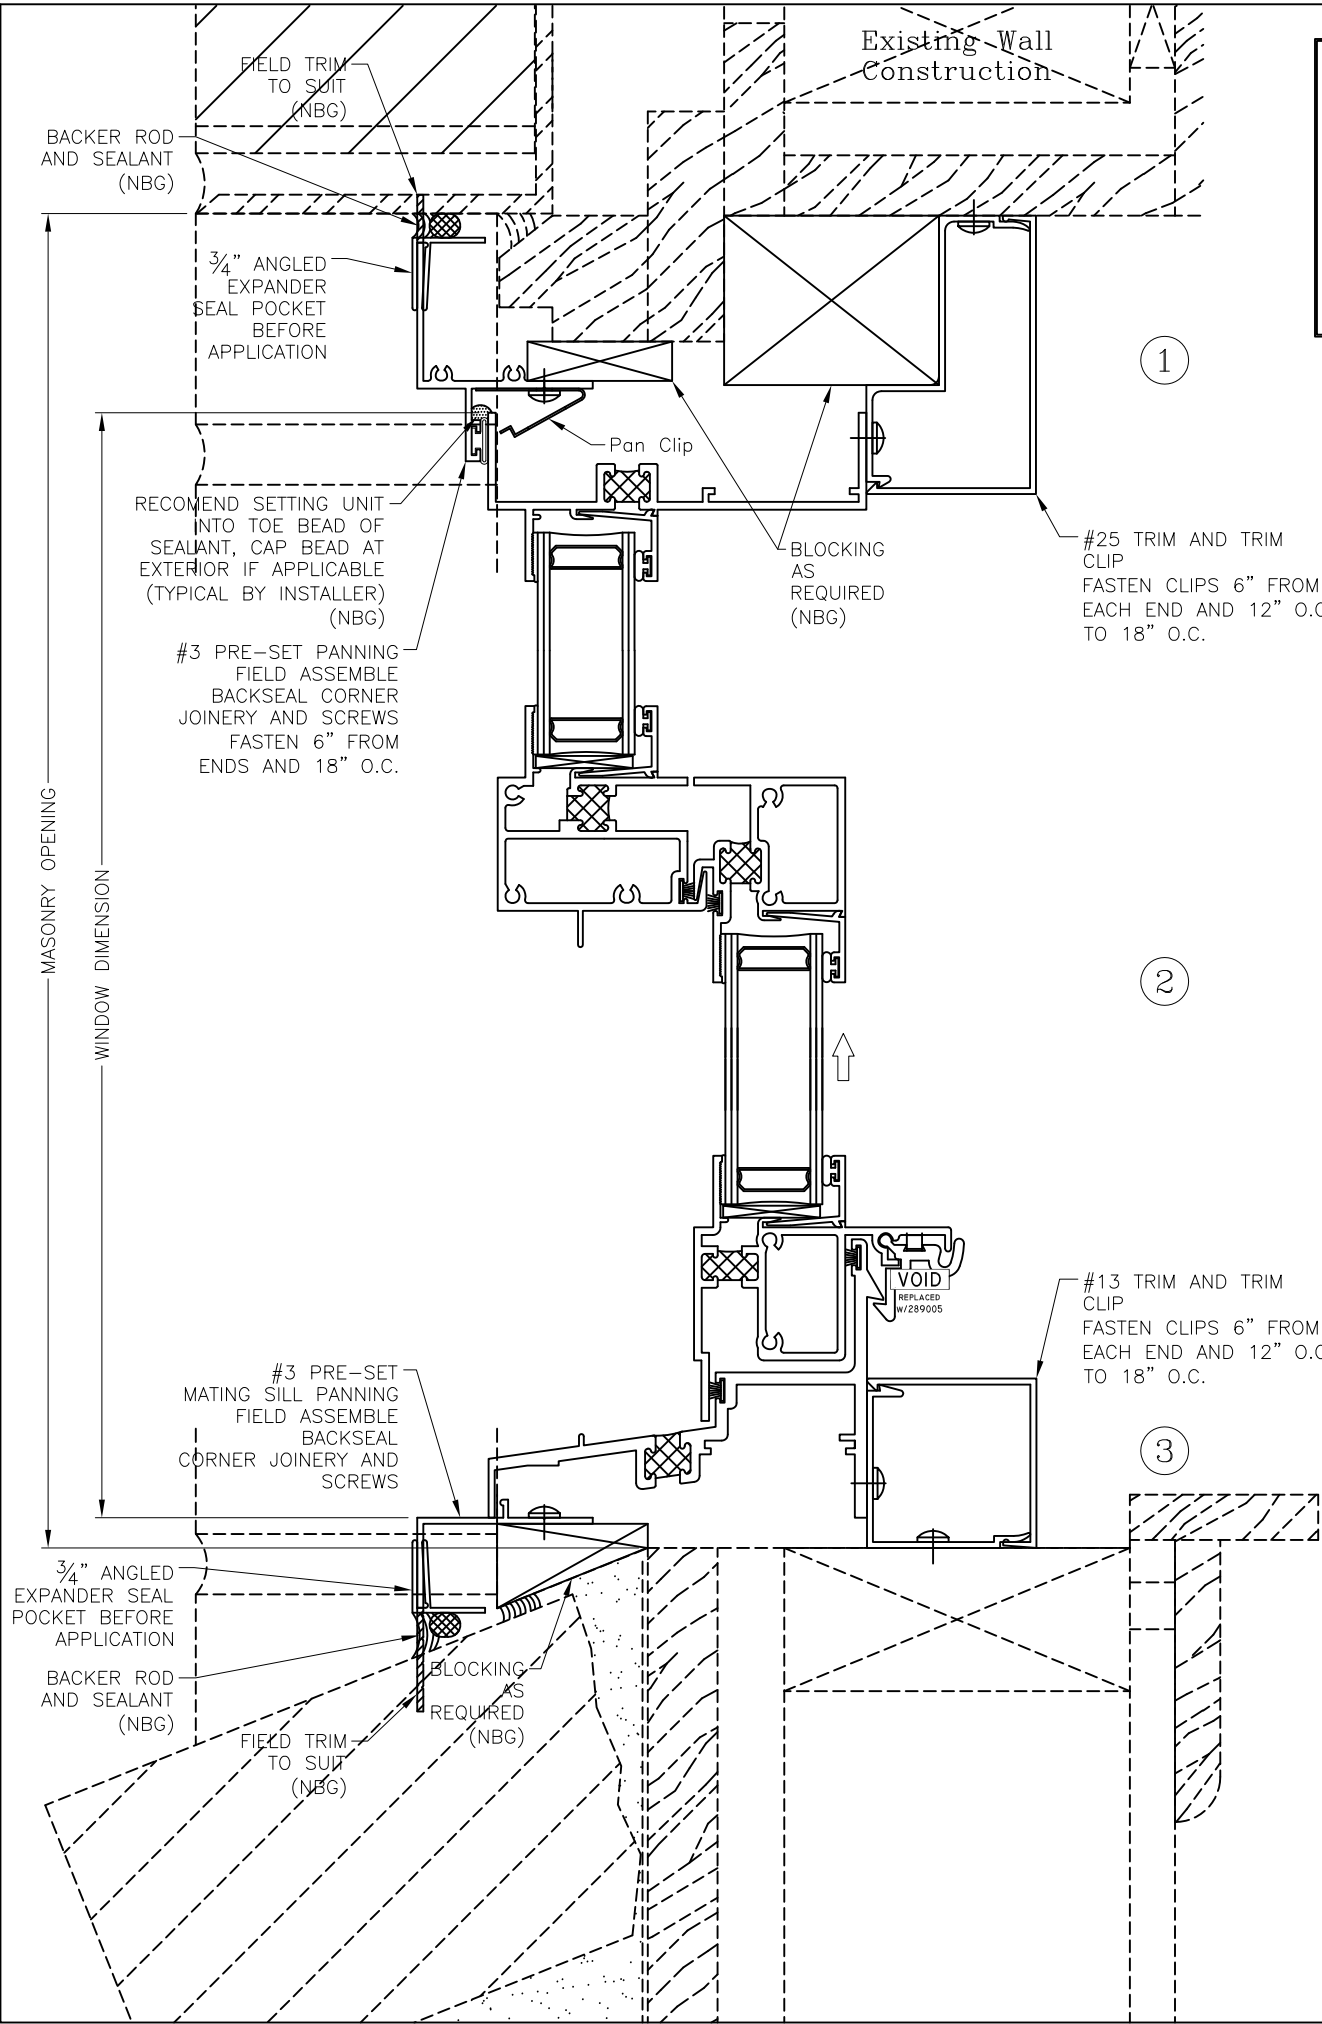


Graham Series 2200
Aluminum Single Hung Window
Single Hung Side Load
4" Frame Depth

With Pre-Set Box Panning And Trim
System For New Construction Or
Window Replacement In Wood Opening

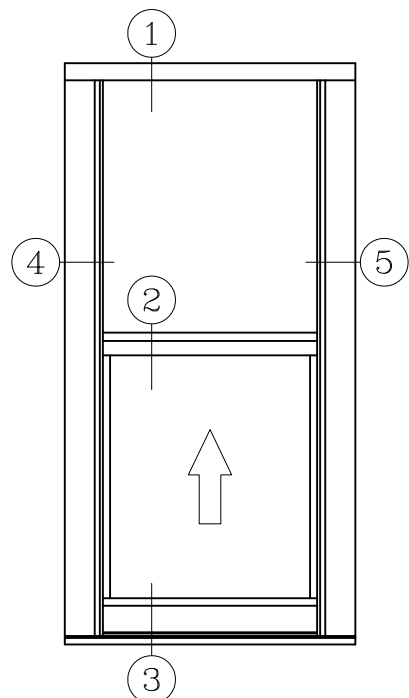

NOTE:
DETAILS SHOWN ARE GENERAL
INSTALLATION EXAMPLES.
SPECIFIC CONDITION INSTALLATION
MAY VARY.


ELEVATION
NOT TO SCALE

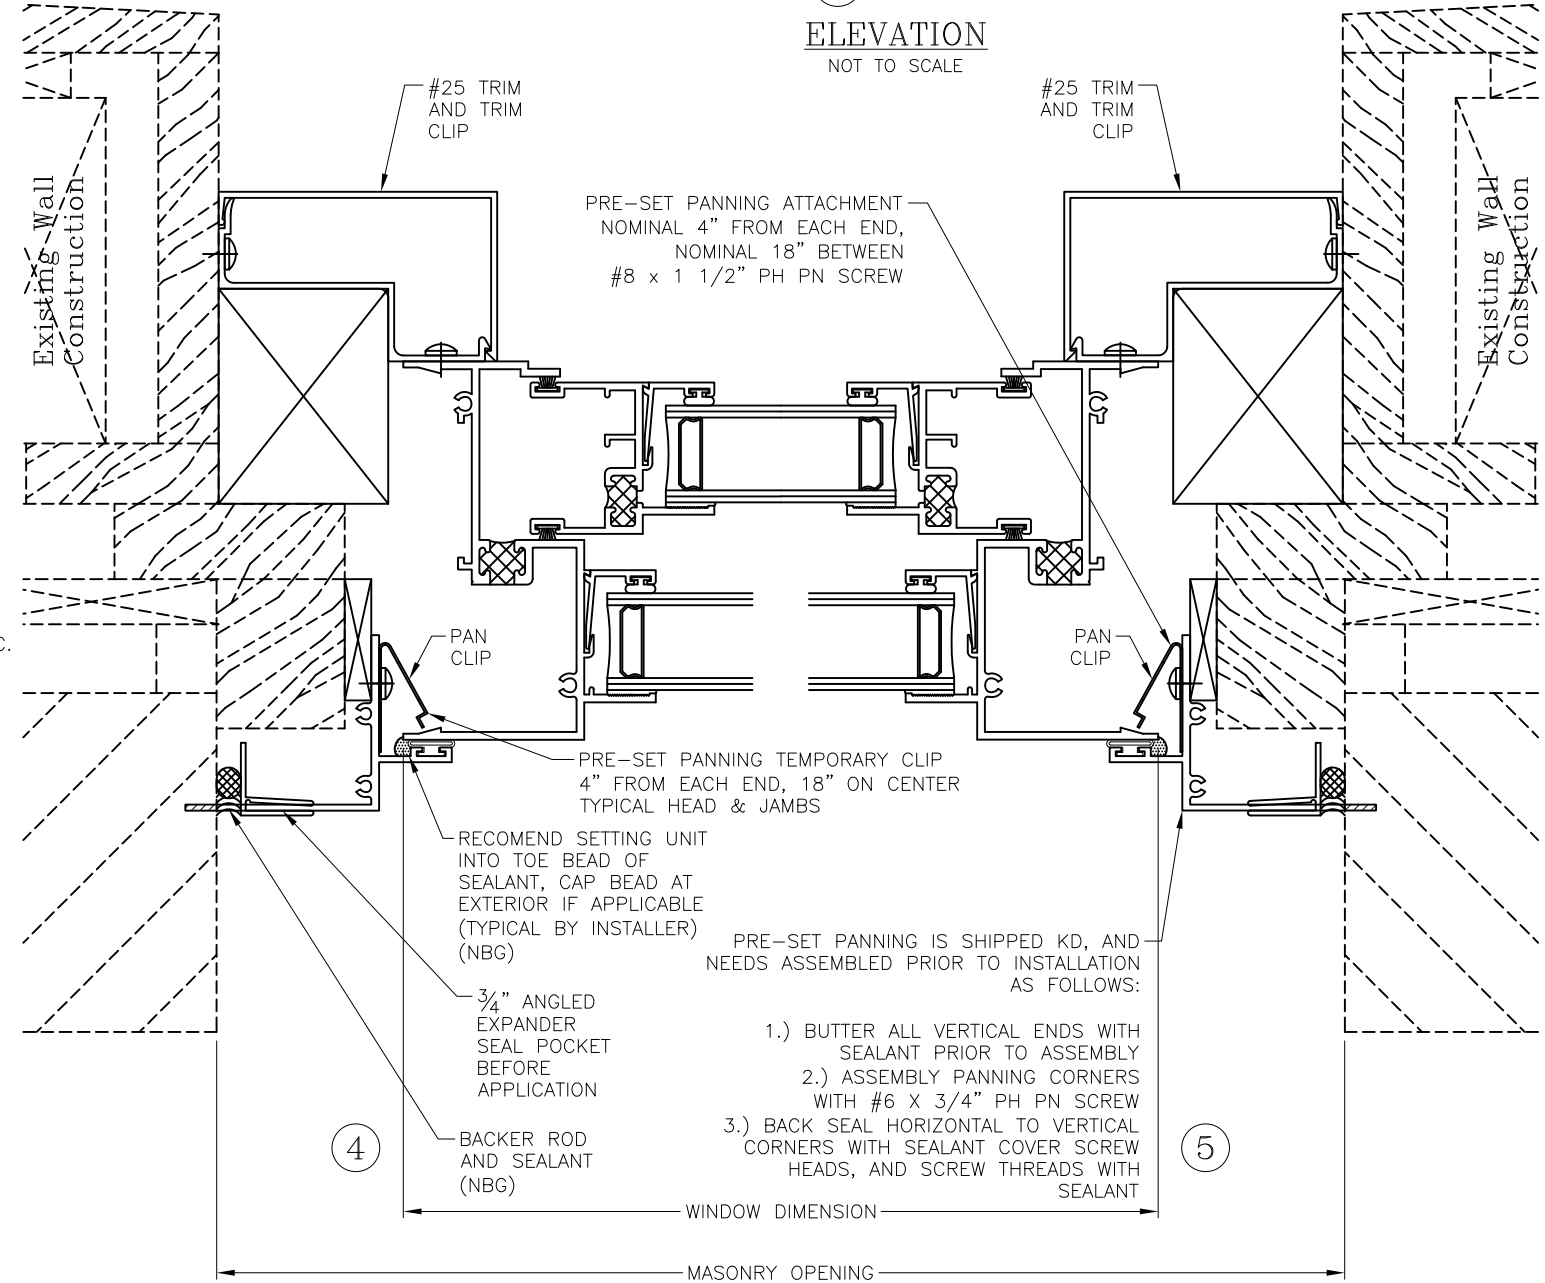

- PRE-SET PANNING IS SHIPPED KD, AND
NEEDS ASSEMBLED PRIOR TO INSTALLATION
AS FOLLOWS:
- 1.) BUTTER ALL VERTICAL ENDS WITH
SEALANT PRIOR TO ASSEMBLY
 - 2.) ASSEMBLY PANNING CORNERS
WITH #6 X 3/4" PH PN SCREW
 - 3.) BACK SEAL HORIZONTAL TO VERTICAL
CORNERS WITH SEALANT COVER SCREW
HEADS, AND SCREW THREADS WITH
SEALANT


DRAWING NO. IE.05	
SCALE: 1:1 (Unless Noted)	
BY	DATE
REVISIONS	
DRAWN BY:	STP
DATE:	12/15/11
CHECKED BY:	JLH
DATE:	
PROJECT: Pre-set Panning / Trim Into Wood	
NAME:	Flat Single Hung Side Load - 4"
SERIES:	2200
GRAHAM ARCHITECTURAL PRODUCTS 1551 Mount Rose Avenue, York, PA 17403-2909 Toll-Free: (800) 755-6274 Phone: (717) 849-8100 Fax: (800) 366-5097 Web Site: www.grahamwindows.com E-mail: info@grahamwindows.com	
DRAWING TITLE Installation Examples 2200 SH Panning/Trim	
DRAWING NO. IE.05	

DRAWING NO. IE.06					
SCALE: 1:1 (Unless Noted)					
BY DATE					
REVISIONS					
DRAWN BY:	STP				
DATE:	12/19/11				
CHECKED BY:	JLH				
DATE:					
PROJECT: Inline Penning Into Existing Aluminum Double Hung					
NAME: 4-Track Double Hung Acoustic					
SERIES: ACU2400					
 GRAHAM ARCHITECTURAL PRODUCTS 545 E. 14th Street New York, NY 10003-2909 Toll-Free: (800) 555-6274 Fax: (212) 691-0001 Phone: (212) 691-8100 Fax: (800) 366-5097 Web Site: www.grahamwindows.com					
DRAWING TITLE Installation Examples 2400 In Line Penning					
DRAWING NO. IE.06					

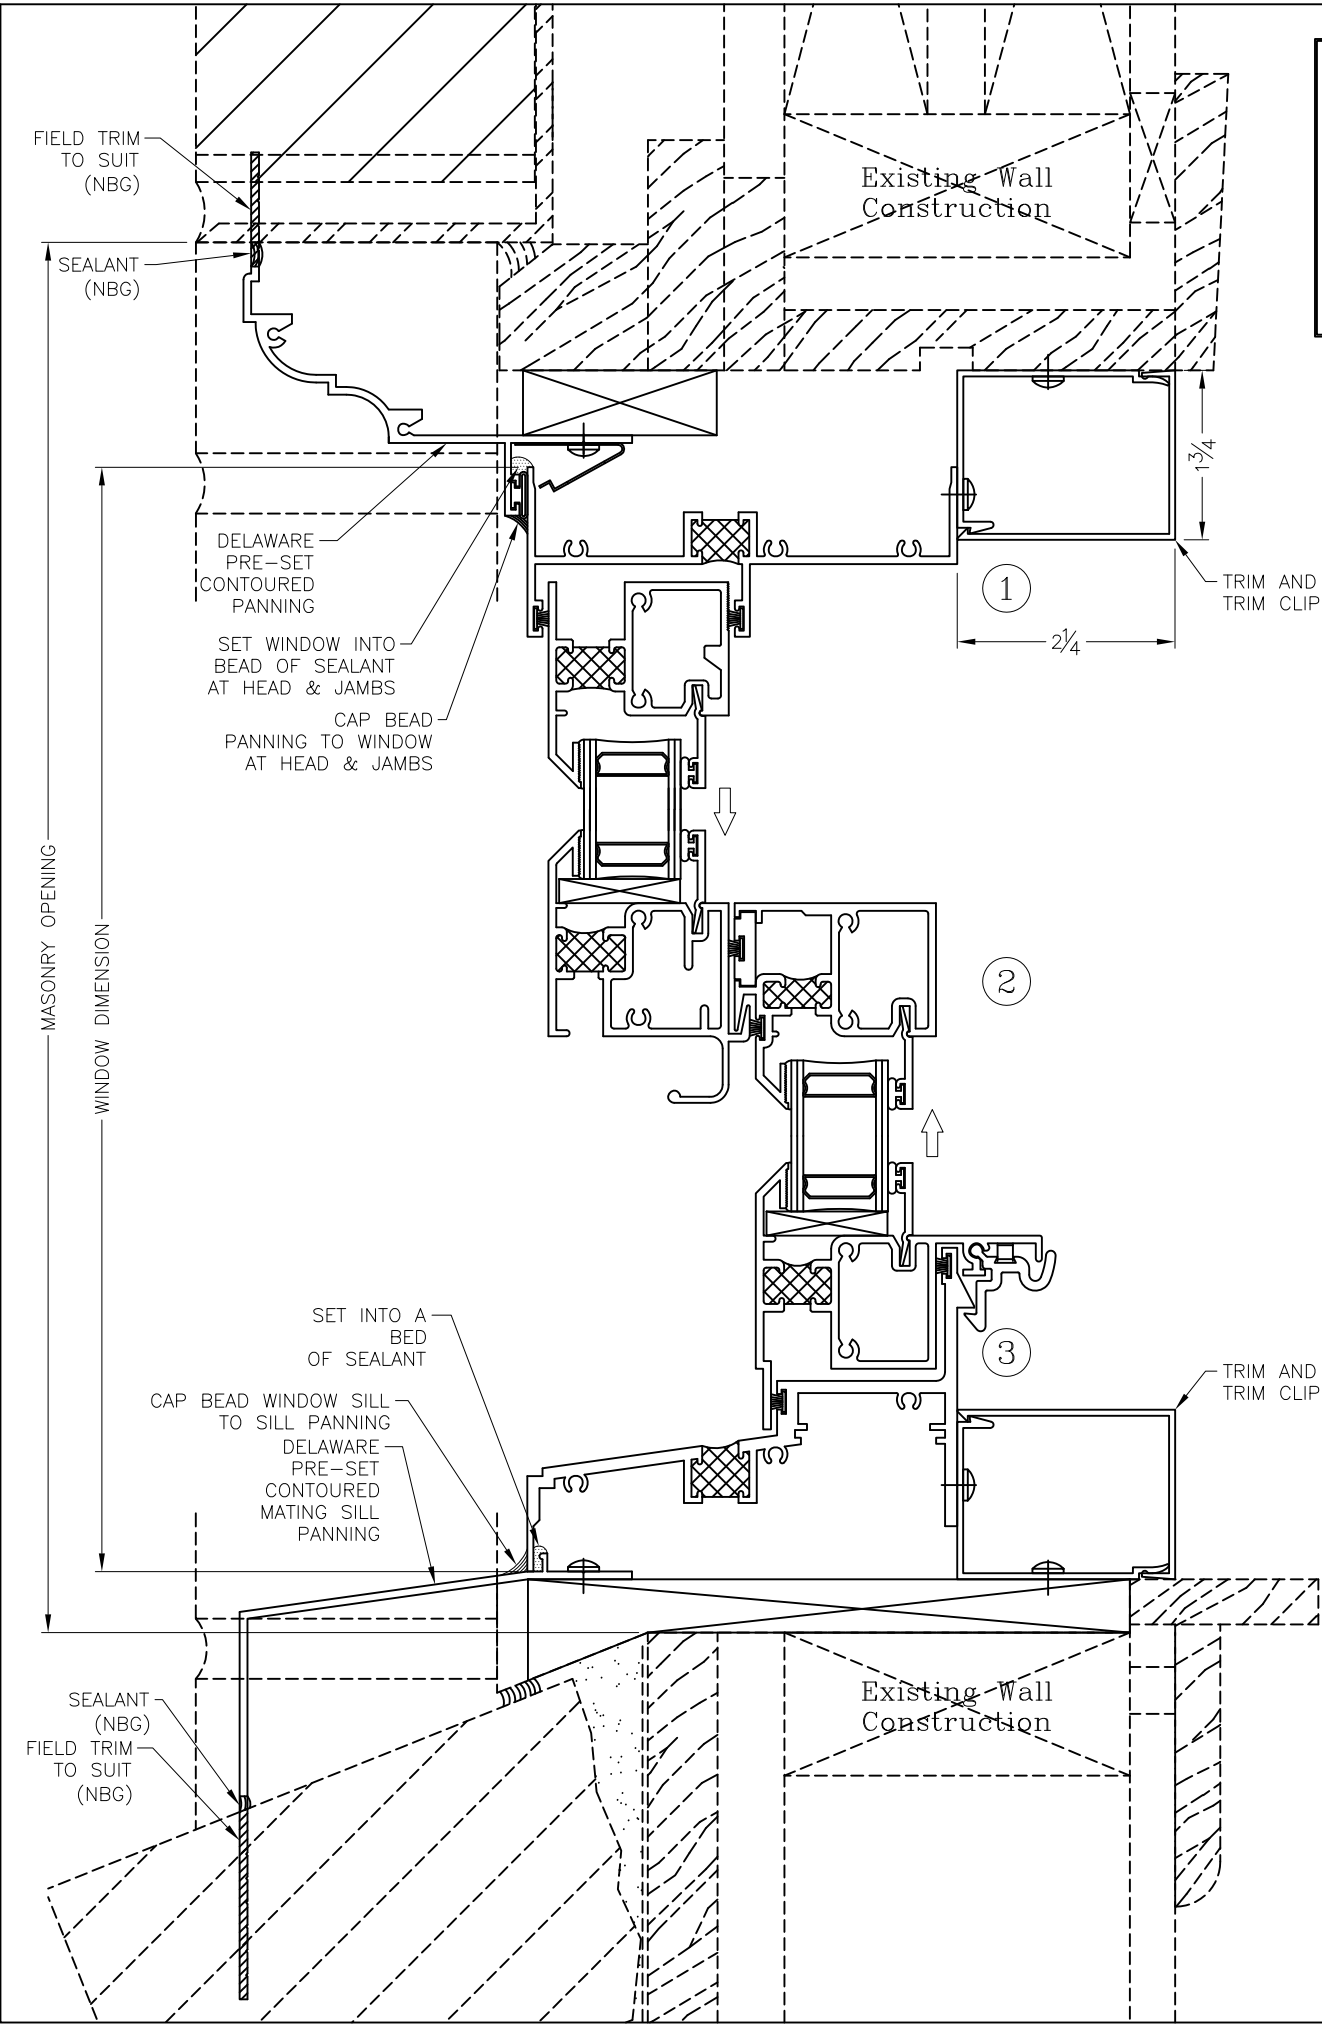


Graham Series 2500
Aluminum Double Hung
Window
Double Hung Side Load
4 1/2" Frame Depth

With Pre-set Contoured Panning, Trim
System For New Construction Or
Window Replacement In Wood Opening

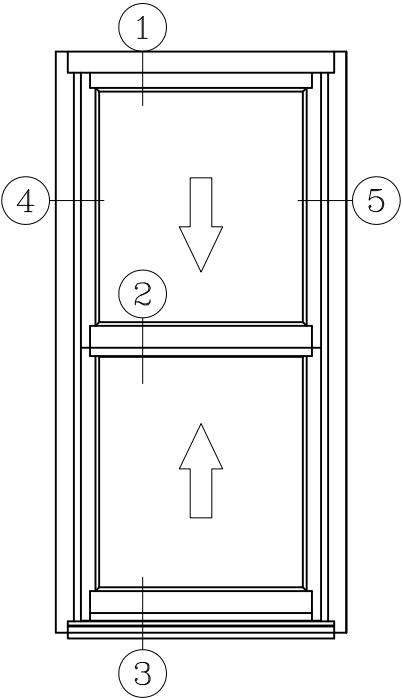

ELEVATION
Not To Scale

NOTE:
DETAILS SHOWN ARE GENERAL
INSTALLATION EXAMPLES.
SPECIFIC CONDITION INSTALLATION
MAY VARY.

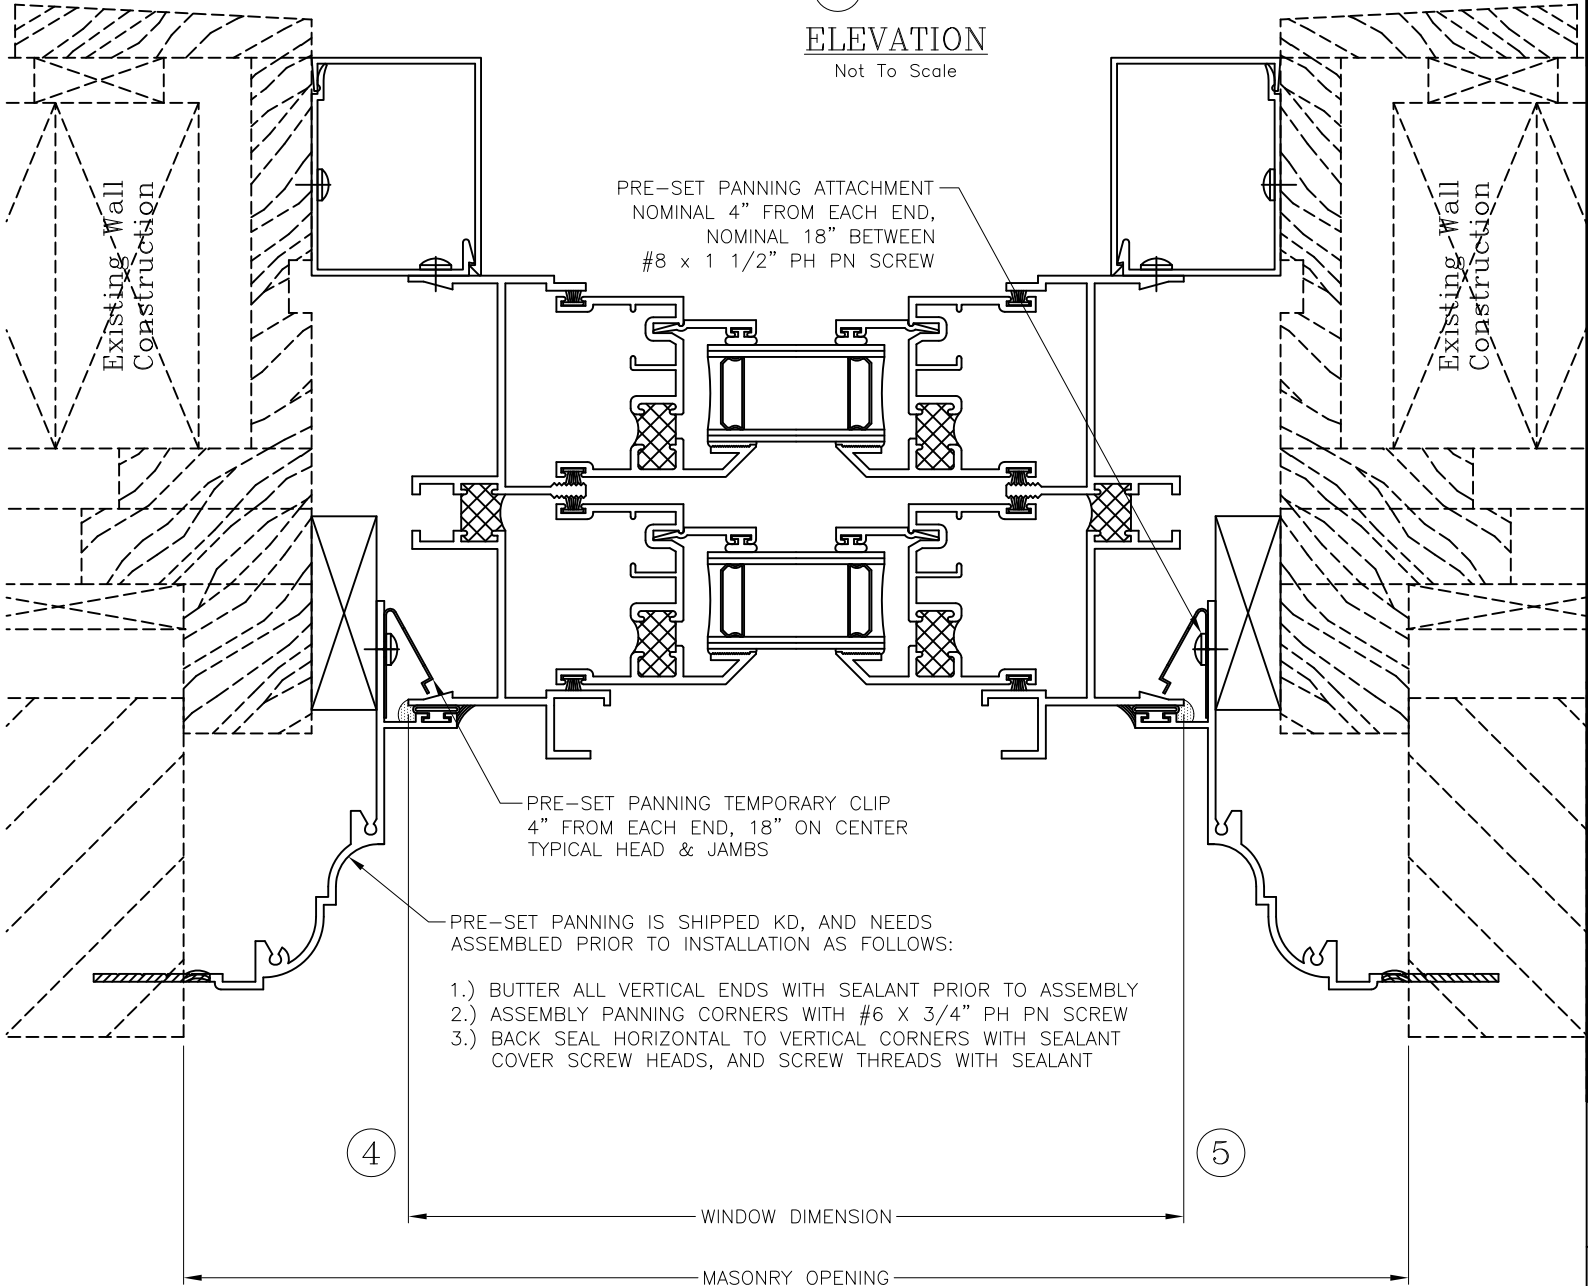

DRAWING NO. IE.07	
SCALE: 1:1 (Unless Noted)	
BY	DATE
REVISIONS	
DRAWN BY:	STP
DATE:	12/15/11
CHECKED BY:	JLH
DATE:	
PROJECT: Pre-set Panning / Trim Into Wood	
NAME: Double Hung Side Load - 4 1/2"	
SERIES: 2500	
GRAHAM ARCHITECTURAL PRODUCTS 1551 Mount Rose Avenue, York, PA 17403-2909 Toll-Free: (800) 755-6274 Phone: (717) 849-8100 Fax: (800) 366-5097 Web Site: www.grahamwindows.com E-mail: info@grahamwindows.com	
DRAWING TITLE Installation Examples 2500 Preset Contour Panning	
DRAWING NO. IE.07	



Wrap Around Panning Typical Installation



Series: Accessories Manufacturing Code: GT-PN01

Drawing 1/2 Scale – For Custom Size Drawing Contact Graham

Note: Sealant Not Shown On Details. Consult Technical Services At Factory For Sealing Procedures.

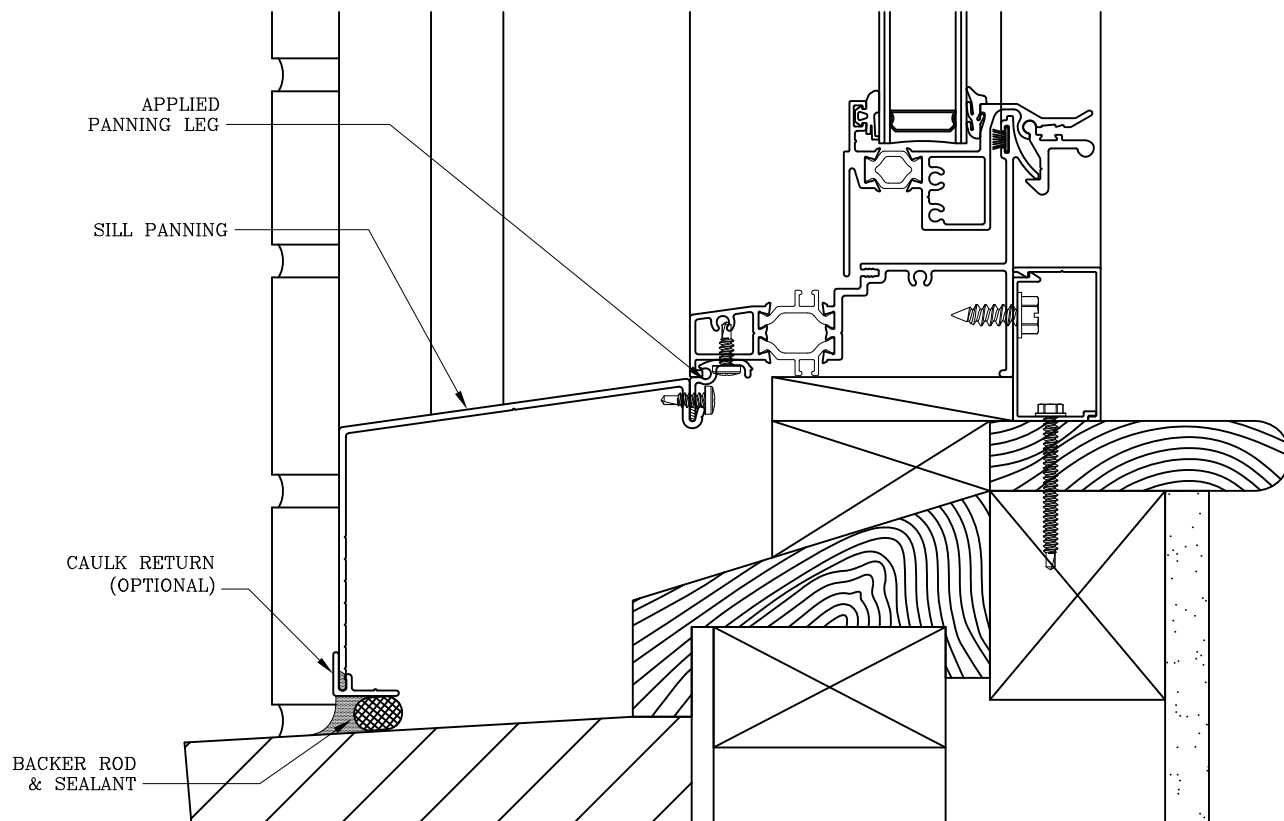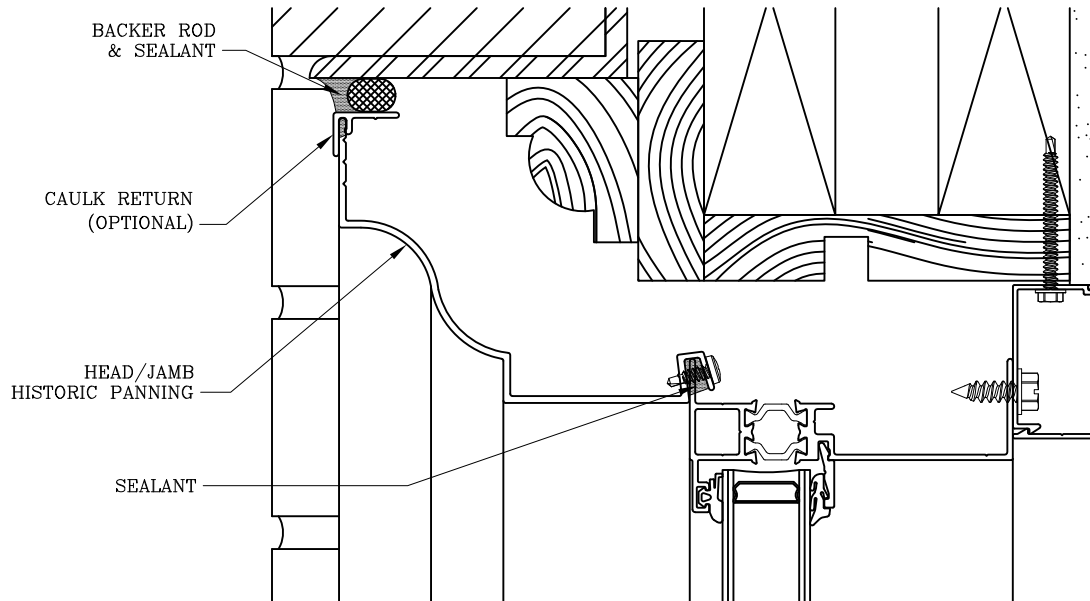

Preset Panning TYPICAL APPLICATION



Series: Accessories Manufacturing Code: GT-PPN01

Drawing 1/2 Scale – For Custom Size Drawing Contact Graham

Note: Sealant Not Shown On Details. Consult Technical Services At Factory For Sealing Procedures.

