



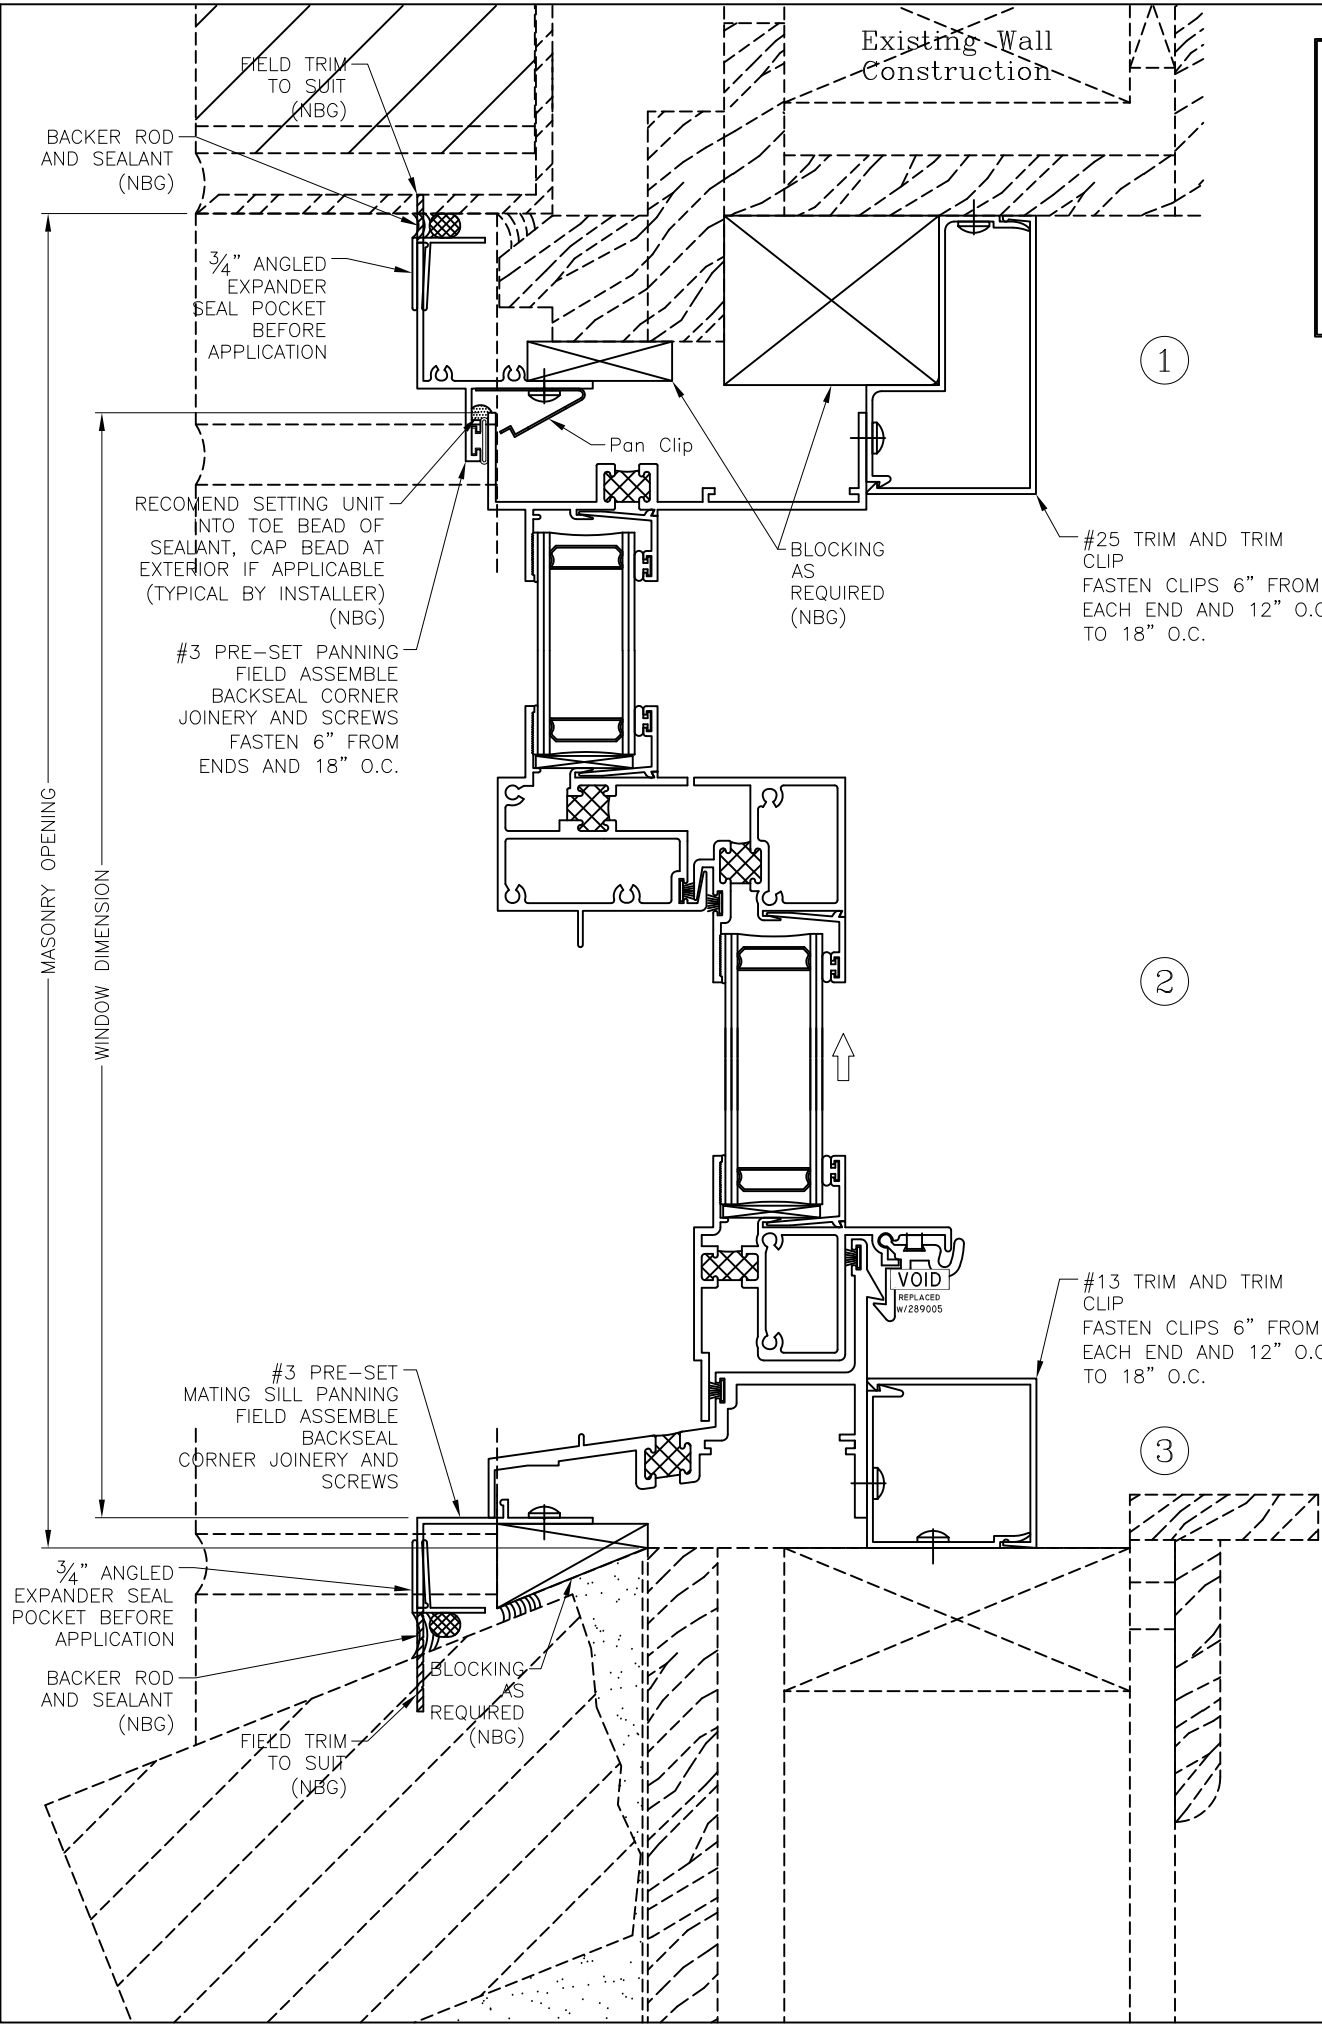


Graham Series 2200
Aluminum Single Hung Window
Single Hung Side Load
4" Frame Depth

With Pre-Set Box Panning And Trim
System For New Construction Or
Window Replacement In Wood Opening

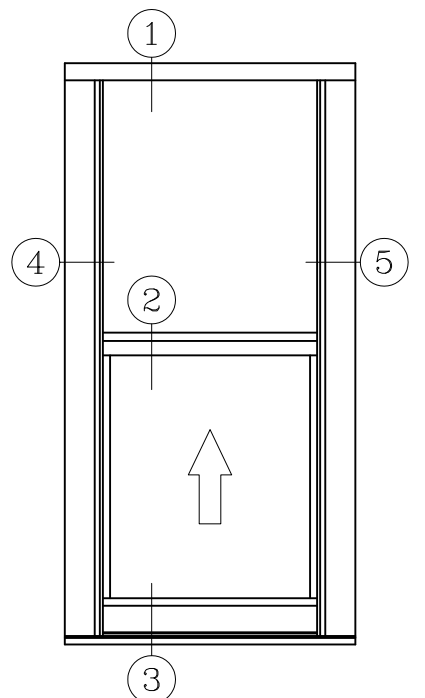

NOTE:
DETAILS SHOWN ARE GENERAL
INSTALLATION EXAMPLES.
SPECIFIC CONDITION INSTALLATION
MAY VARY.

ELEVATION
NOT TO SCALE

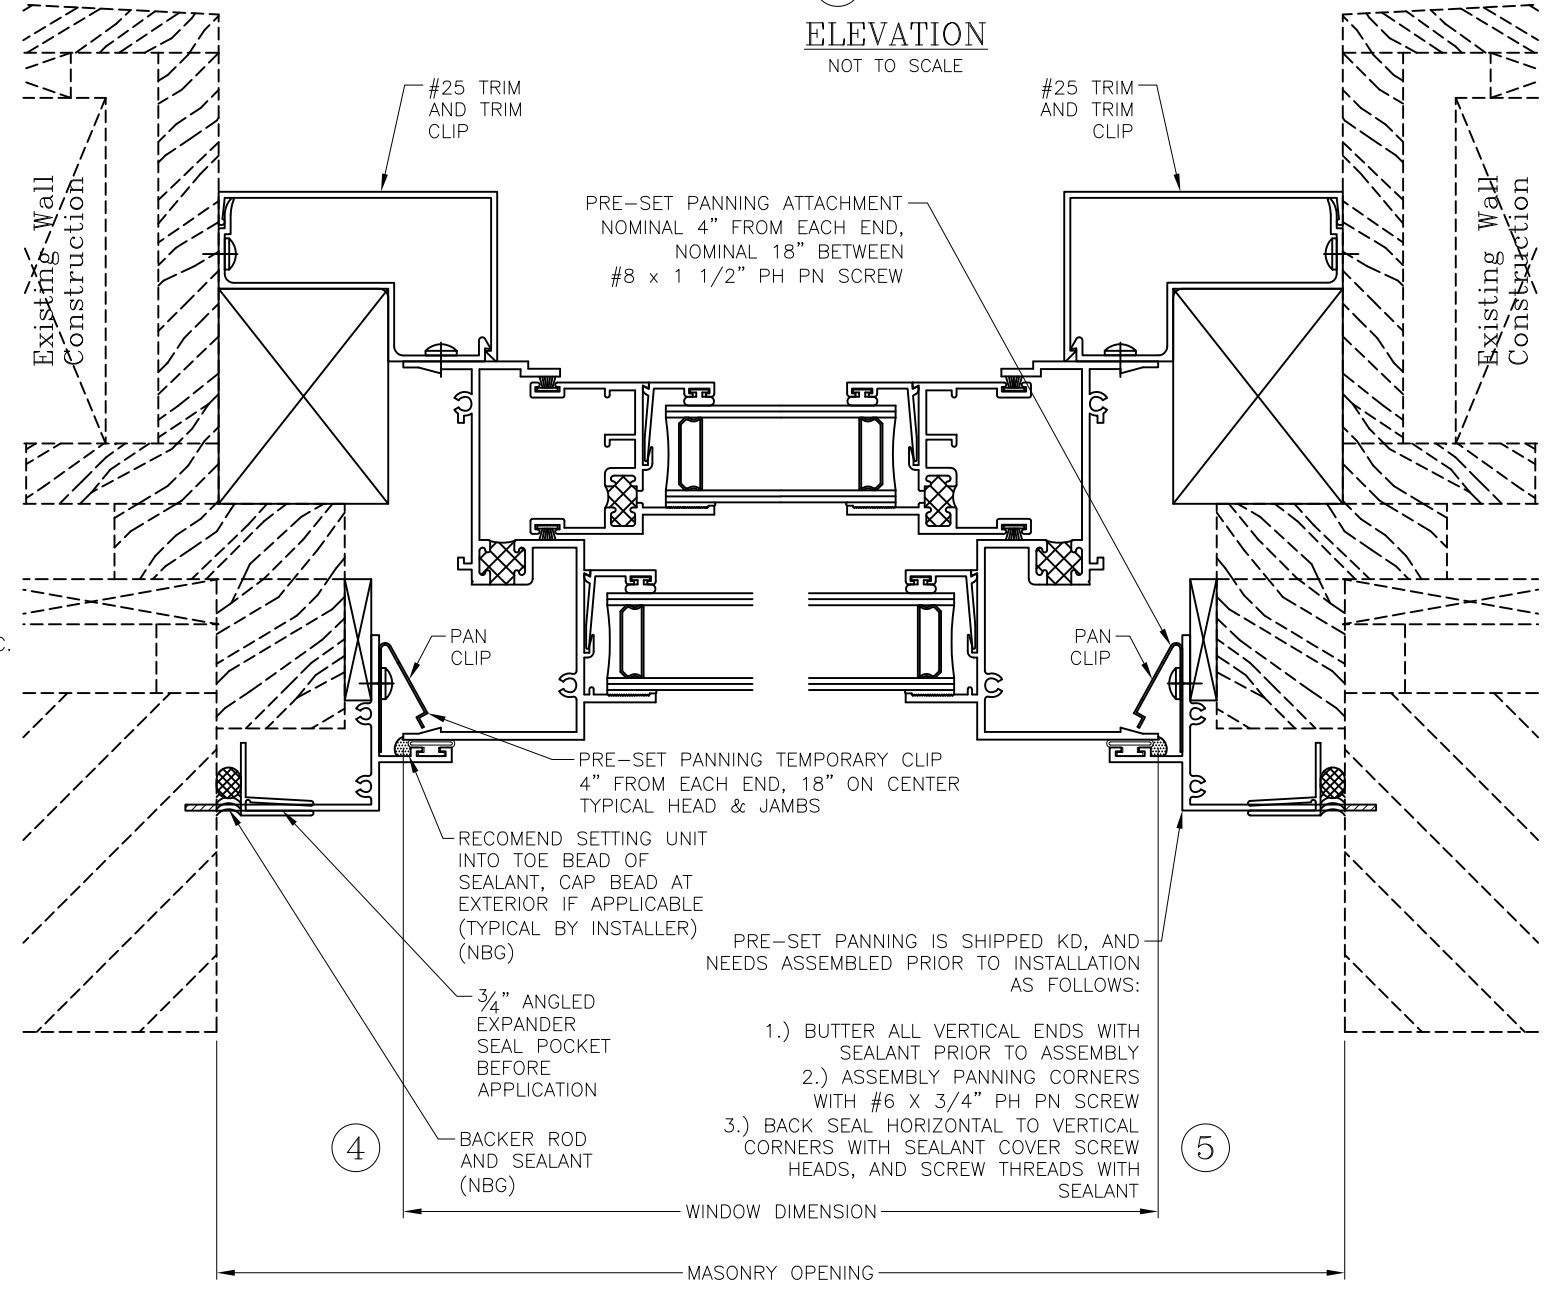

- PRE-SET PANNING IS SHIPPED KD, AND
NEEDS ASSEMBLED PRIOR TO INSTALLATION
AS FOLLOWS:
- 1.) BUTTER ALL VERTICAL ENDS WITH
SEALANT PRIOR TO ASSEMBLY
 - 2.) ASSEMBLY PANNING CORNERS
WITH #6 X 3/4" PH PN SCREW
 - 3.) BACK SEAL HORIZONTAL TO VERTICAL
CORNERS WITH SEALANT COVER SCREW
HEADS, AND SCREW THREADS WITH
SEALANT

DRAWING NO. IE.05	
SCALE: 1:1 (Unless Noted)	
BY	DATE
REVISIONS	
DRAWN BY:	STP
DATE:	12/15/11
CHECKED BY:	JLH
DATE:	

PROJECT: Pre-set Panning / Trim Into
Wood

NAME: Flat Single Hung Side Load - 4"

SERIES: 2200

GRAHAM
ARCHITECTURAL PRODUCTS

1551 Mount Rose Avenue, York, PA 17403-2909
Toll-Free: (800) 755-6274
Phone: (717) 849-8100 Fax: (800) 366-5097
Web Site: www.grahamwindows.com
E-mail: info@grahamwindows.com

DRAWING TITLE
Installation
Examples
2200 SH
Panning/Trim

DRAWING NO.
IE.05