



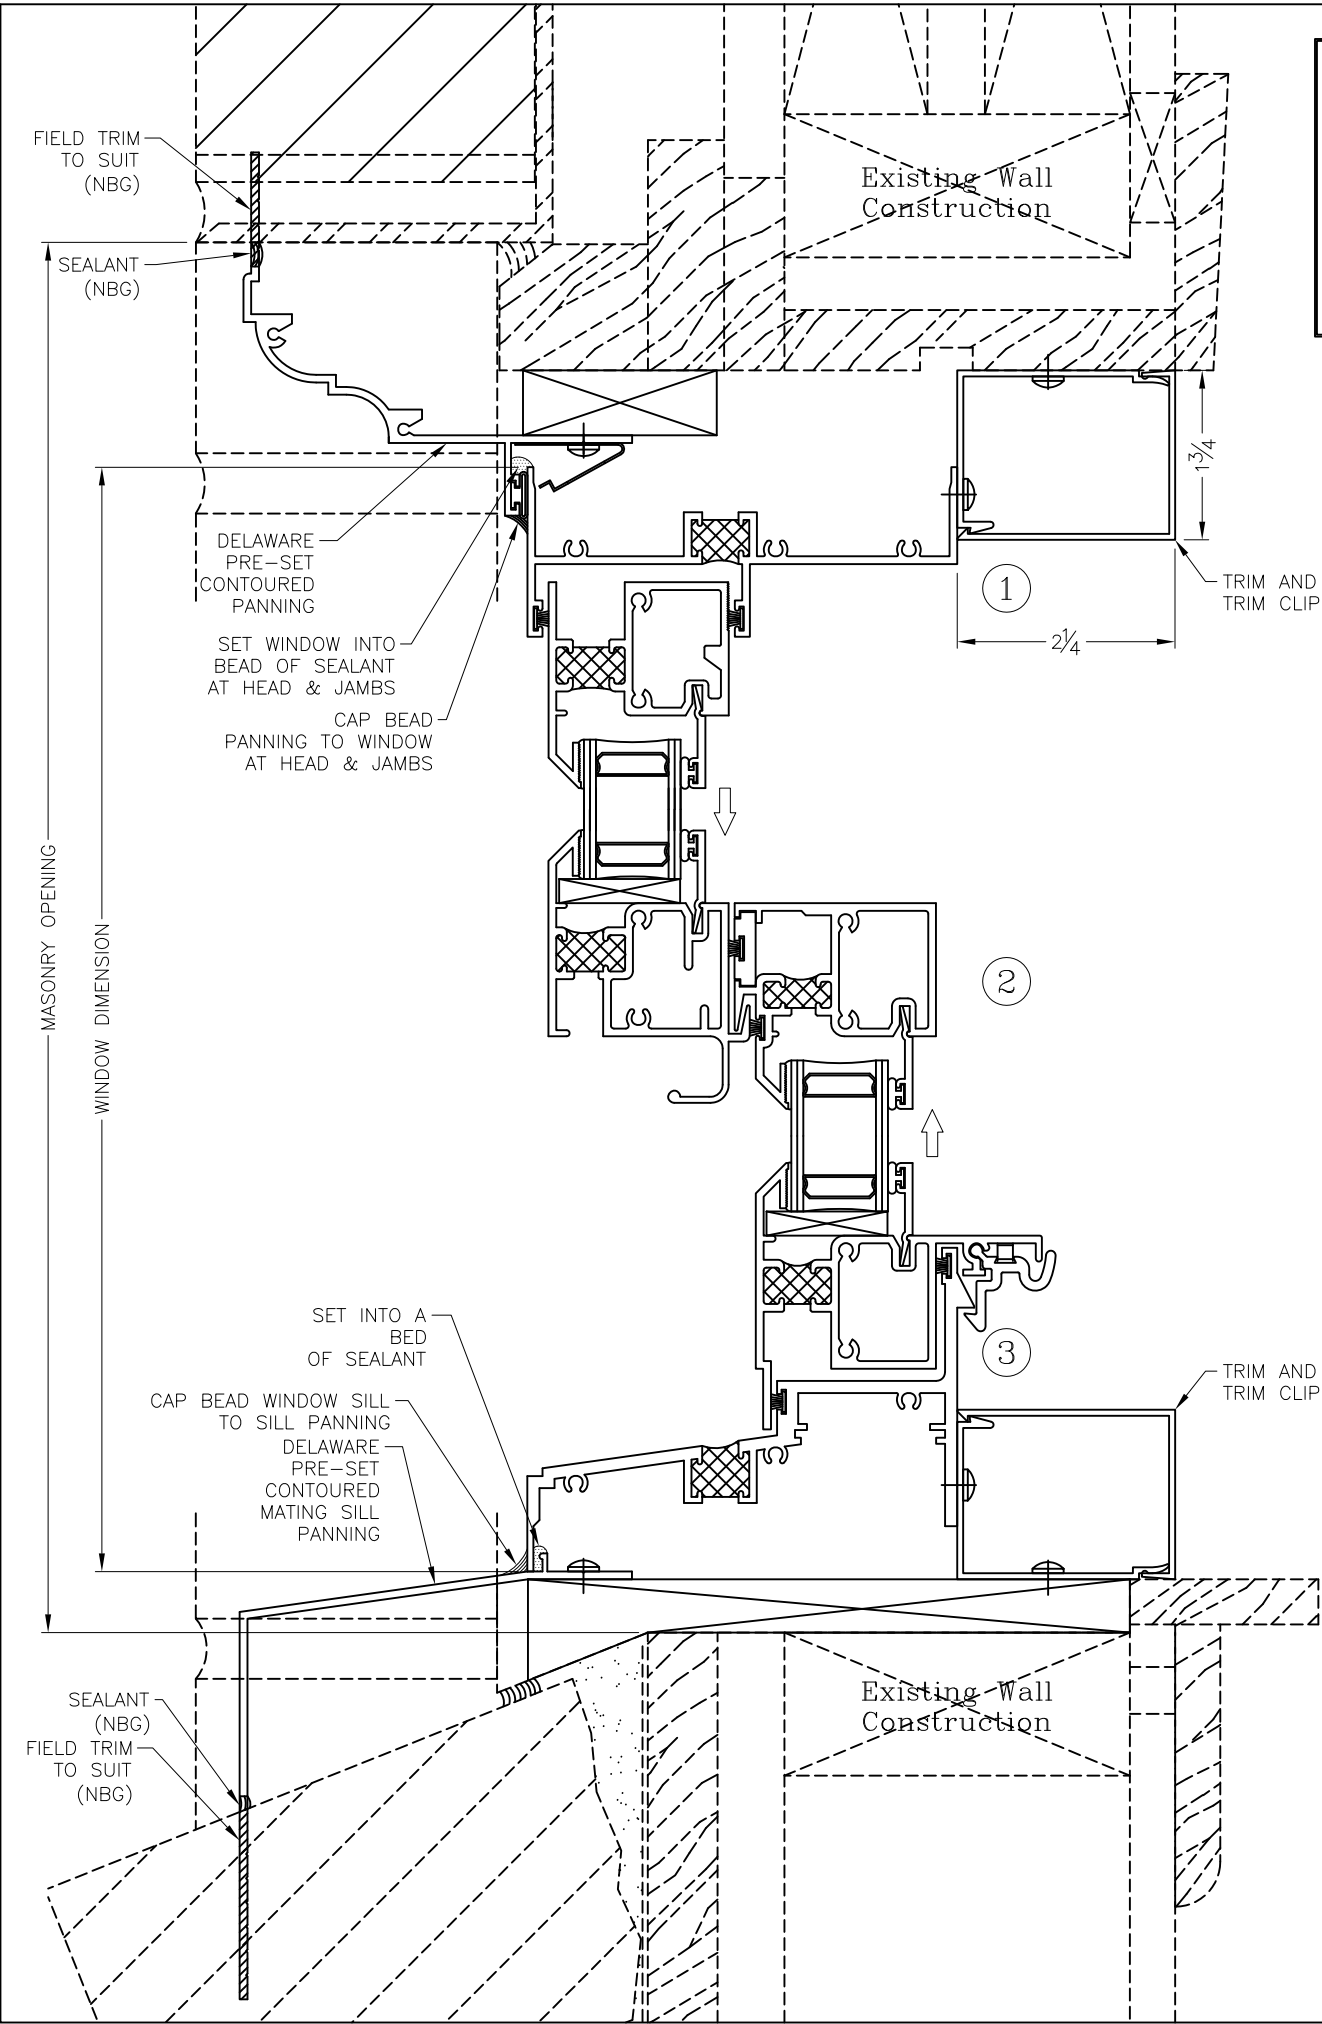


Graham Series 2500
Aluminum Double Hung
Window
Double Hung Side Load
4 1/2" Frame Depth

With Pre-set Contoured Panning, Trim System For New Construction Or Window Replacement In Wood Opening

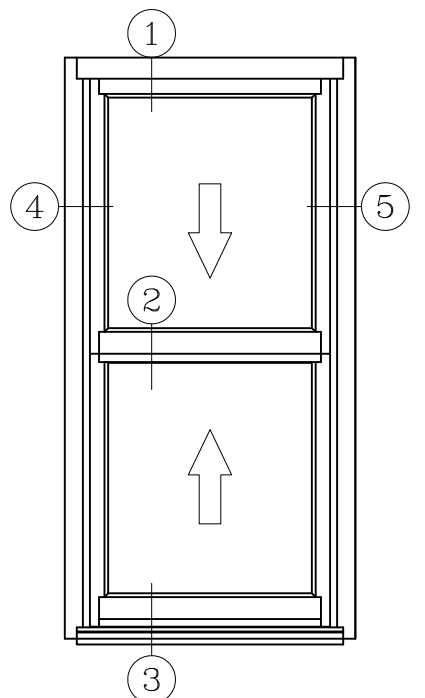

NOTE:
DETAILS SHOWN ARE GENERAL
INSTALLATION EXAMPLES.
SPECIFIC CONDITION INSTALLATION
MAY VARY.

ELEVATION
Not To Scale

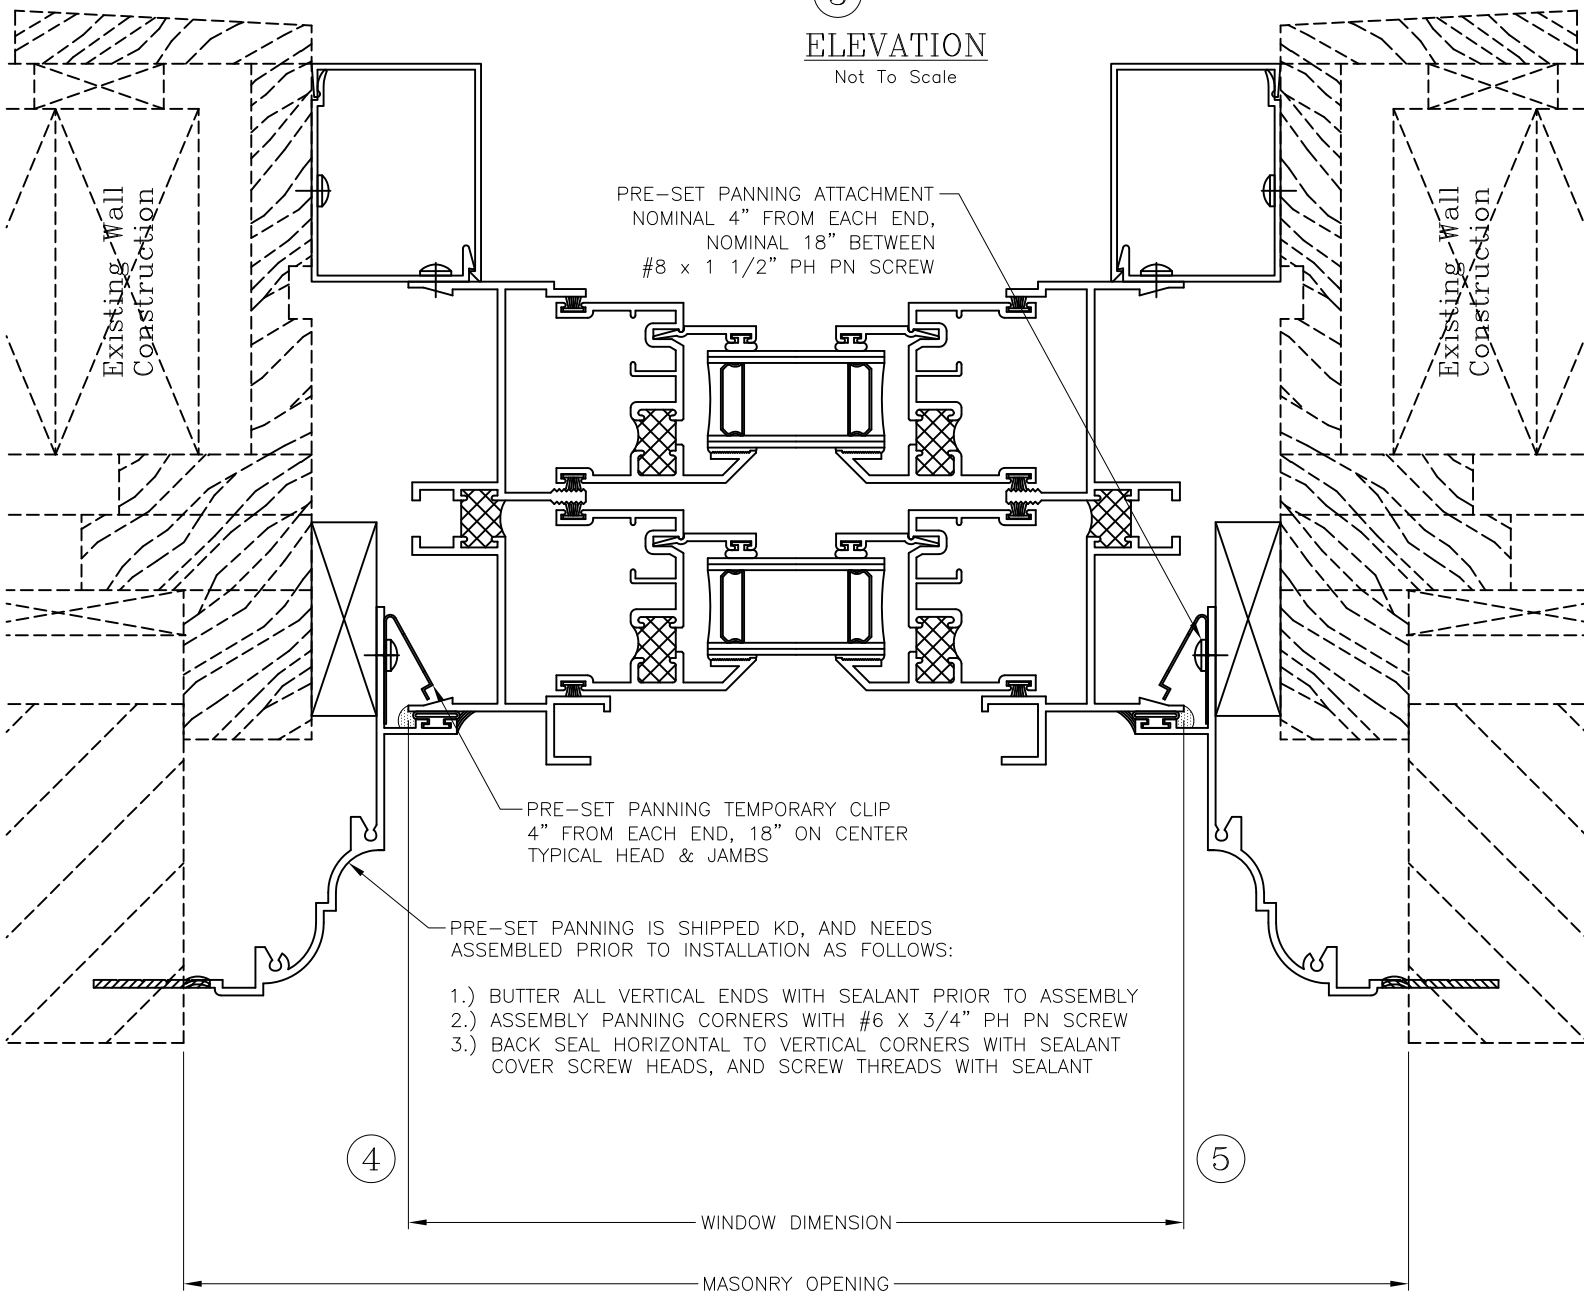

DRAWING NO. IE.07	
SCALE: 1:1 (Unless Noted)	
BY	DATE
REVISIONS	
DRAWN BY:	STP
DATE:	12/15/11
CHECKED BY:	JLH
DATE:	
PROJECT: Pre-set Panning / Trim Into Wood	
NAME: Double Hung Side Load - 4 1/2"	
SERIES: 2500	
GRAHAM ARCHITECTURAL PRODUCTS 1551 Mount Rose Avenue, York, PA 17403-2909 Toll-Free: (800) 755-6274 Phone: (717) 849-8100 Fax: (800) 366-5097 Web Site: www.grahamwindows.com E-mail: info@grahamwindows.com	
DRAWING TITLE Installation Examples 2500 Preset Contour Panning	
DRAWING NO. IE.07	