


**Graham Series 6500
Aluminum Projected Window**


6500 Projected
4" Frame Depth

With Wraparound Contoured Panning,
Trim System And Optional Applied Grid
For New Construction Or Window
Replacement In Wood Opening

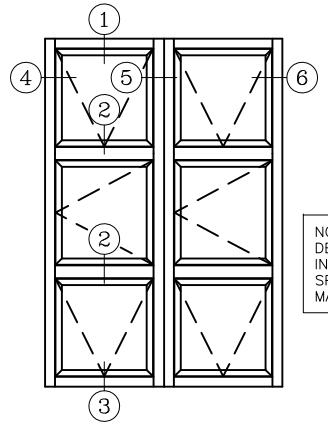

ELEVATION
NOT TO SCALE

NOTE:
DETAILS SHOWN ARE GENERAL
INSTALLATION EXAMPLES.
SPECIFIC CONDITION INSTALLATION
MAY VARY.

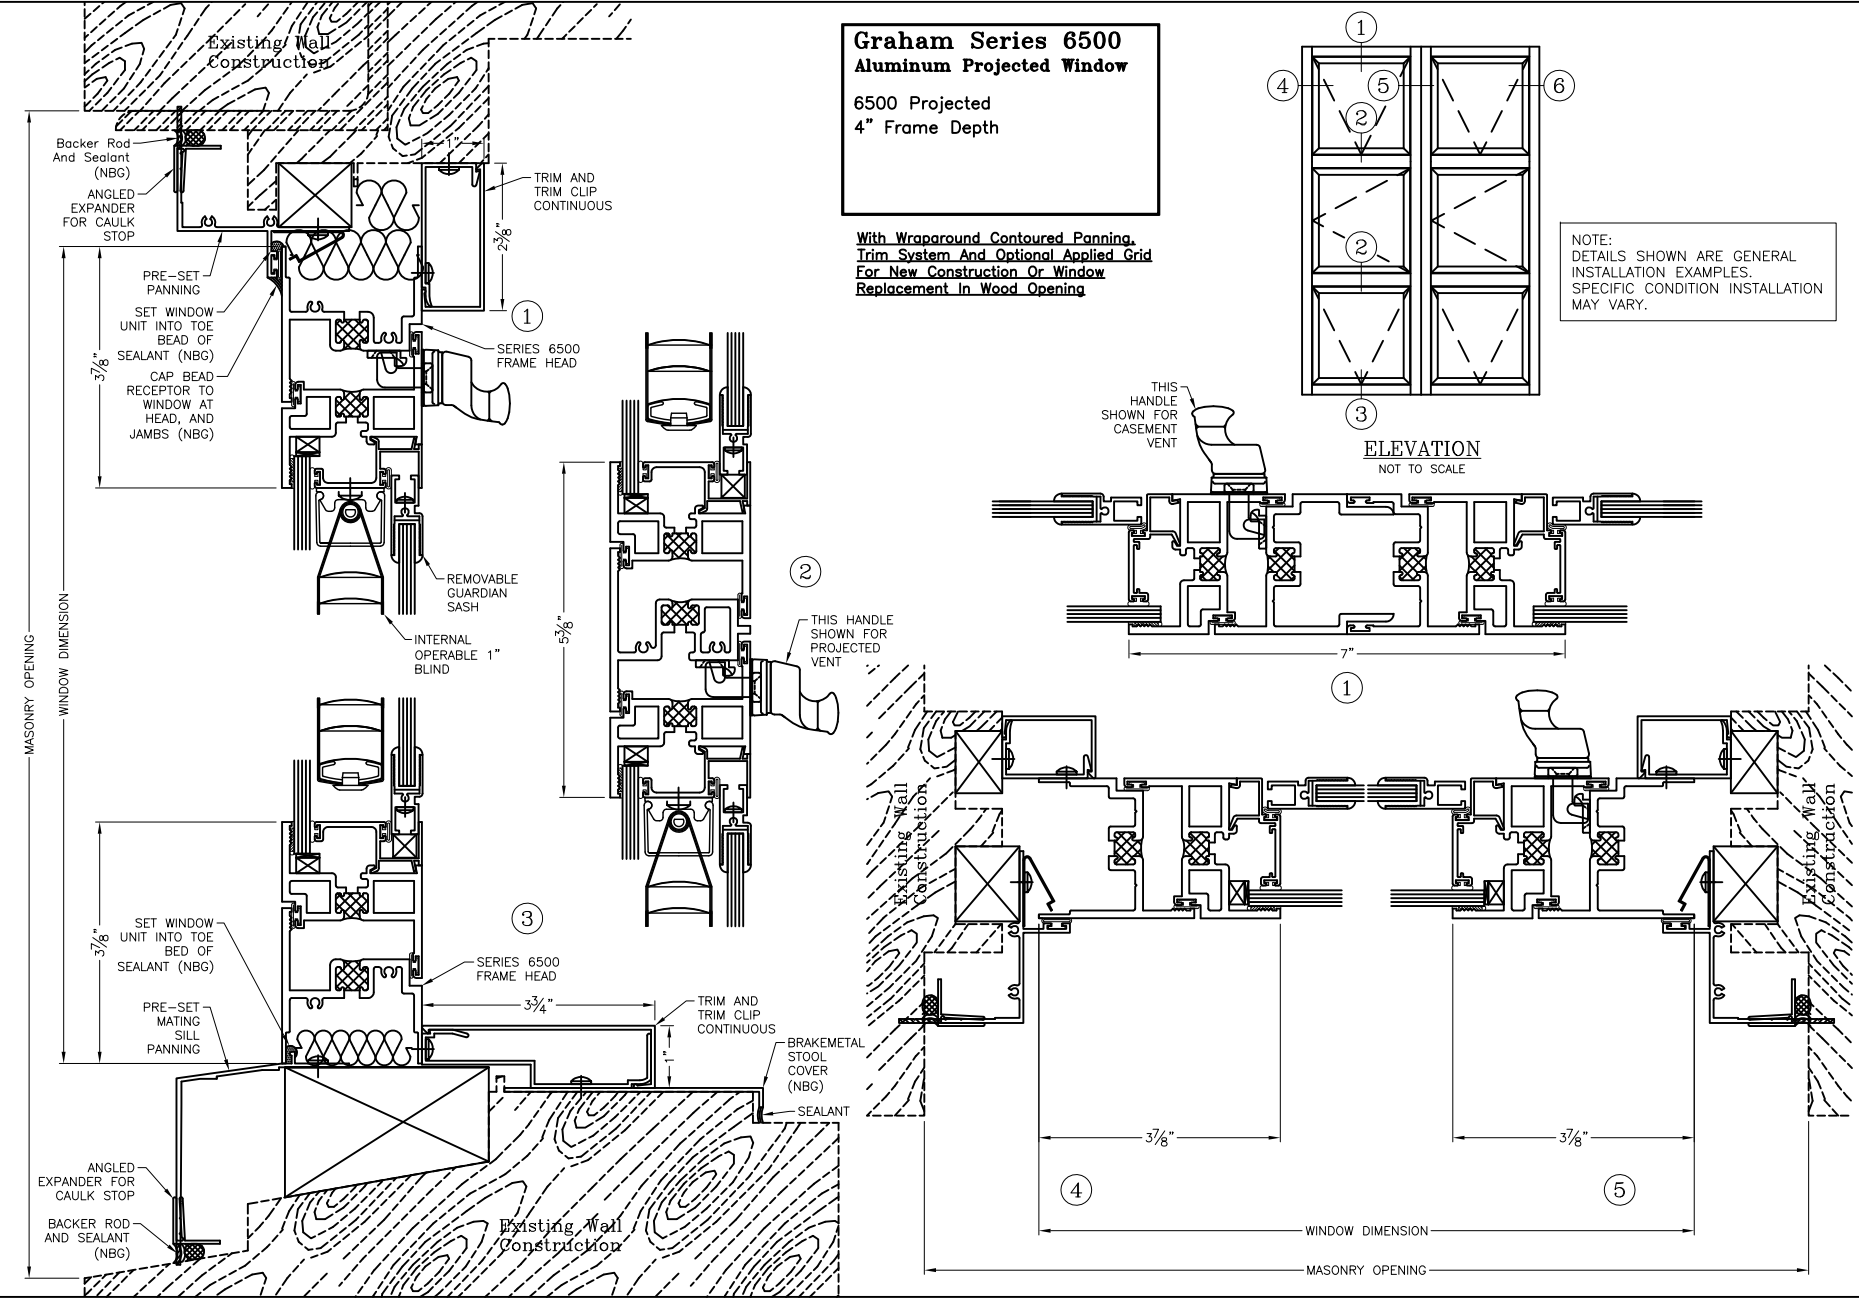

DRAWING NO. IE.09	
SCALE: 1:1 (Unless Noted)	
BY DATE	
REVISIONS	
DRAWN BY: SJP	DATE: 12/15/11
CHECKED BY: JHJ	DATE:
PROJECT: Pre-set Panning / Trim Into Wood	
NAME: Project Inswing / Outswing / Casement	
SERIES: 6500	
1551 Mount Rose Avenue, York, PA 17403-2909 Toll-Free: (800) 755-6274 Phone: (717) 849-8100 Fax: (800) 366-5097 E-mail: info@grahamproducts.com	
DRAWING TITLE Installation Examples	
1400 Wraparound Panning	
DRAWING NO. IE.09	