



Graham Series 3400
Aluminum Double Hung Tilt Window
Double Hung Tilt
4" Frame Depth

With Receptor System And Sill Starter
For New Construction Or Window
Replacement In Steel Opening

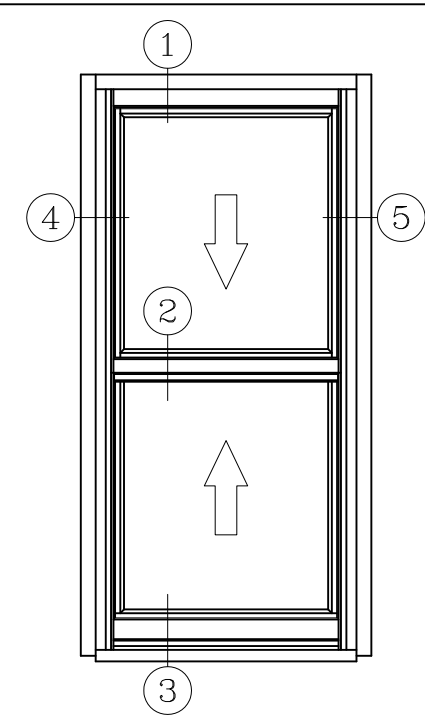

ELEVATION
Not To Scale

NOTE:
DETAILS SHOWN ARE GENERAL
INSTALLATION EXAMPLES.
SPECIFIC CONDITION INSTALLATION
MAY VARY.

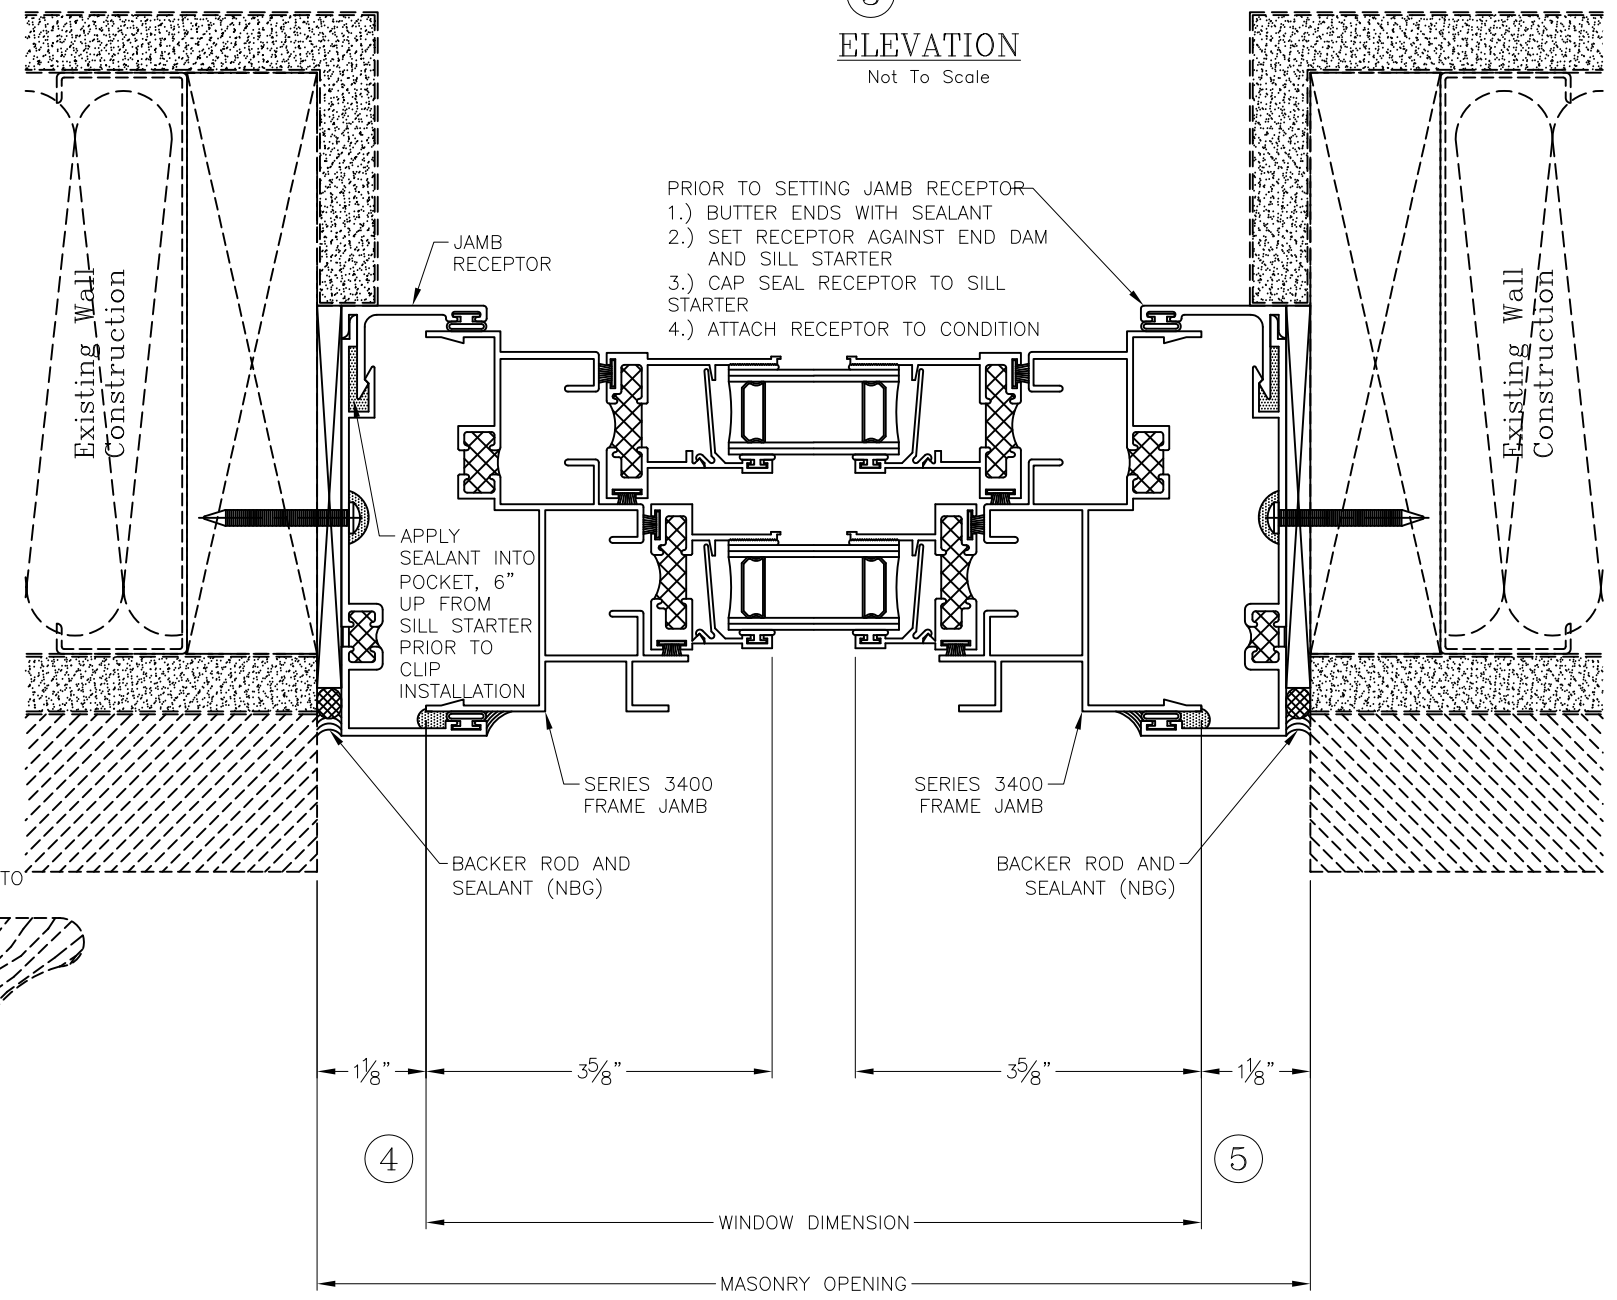

DRAWING NO. IE.08	
SCALE: 1:1 (Unless Noted)	
BY	DATE
REVISIONS	
DRAWN BY:	STP
DATE:	12/15/11
CHECKED BY:	JLH
DATE:	

PROJECT: Receptor / Sill Starter Into Steel And Msonry

NAME: Double Hung Tilt - 4"

SERIES: 3400

GRAHAM
ARCHITECTURAL PRODUCTS

1551 Mount Rose Avenue, York, PA 17403-2909
Toll-Free: (800) 755-6274
Phone: (717) 849-8100 Fax: (800) 366-5097
Web Site: www.grahamwindows.com
E-mail: info@grahamwindows.com

DRAWING TITLE Installation Examples 3400	
Receptor/Sill Starter	
DRAWING NO. IE.08	