

Screens – Outswing Products

Wicket Screen w/ Concealed Clips


Project-Out



Series: Accessories Manufacturing Code: SC02

Drawing 1/2 Scale – For Custom Size Drawing Contact Graham

Note: Sealant Not Shown On Details. Refer To General Details At History For Sealing Procedures.

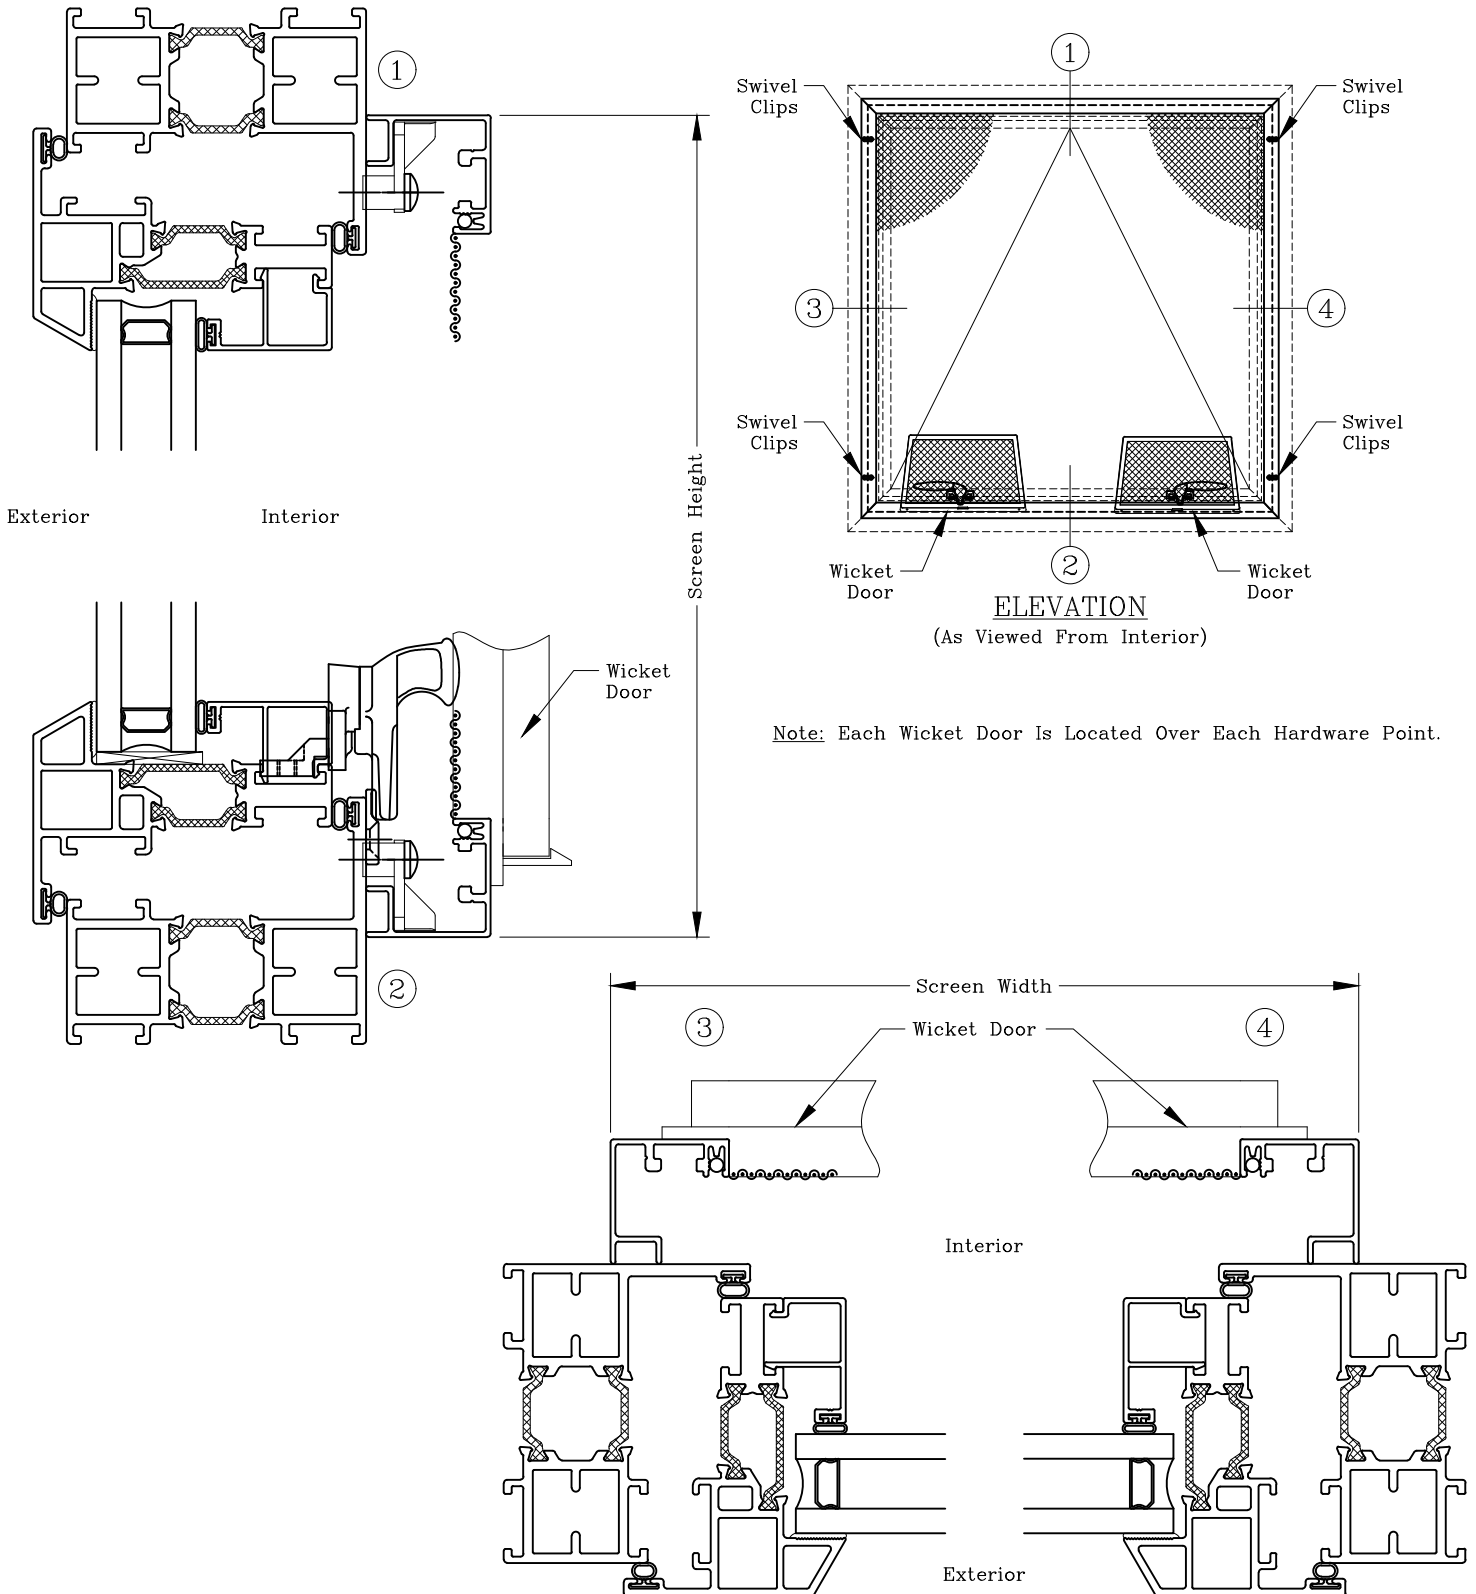

Note: Each Wicket Door Is Located Over Each Hardware Point.

Graham Architectural Products reserves the right to change, add, cancel, remove or otherwise modify the details illustrated without prior notice.

1551 Mt. Rose Avenue, York, Pennsylvania 17403-2909 800/755-6274 Fax: 800/366-5097

0221 – SC.02

Web Site: www.grahamwindows.com