

# Screens – Outswing Products

## Continuous Hinge Wicket Screen


### Project-Out



Series: Accessories Manufacturing Code: SC06

Drawing 1/2 Scale – For Custom Size Drawing Contact Graham

Note: Sealant Not Shown On Details. Refer To General Installation Instructions For Sealing Procedures.

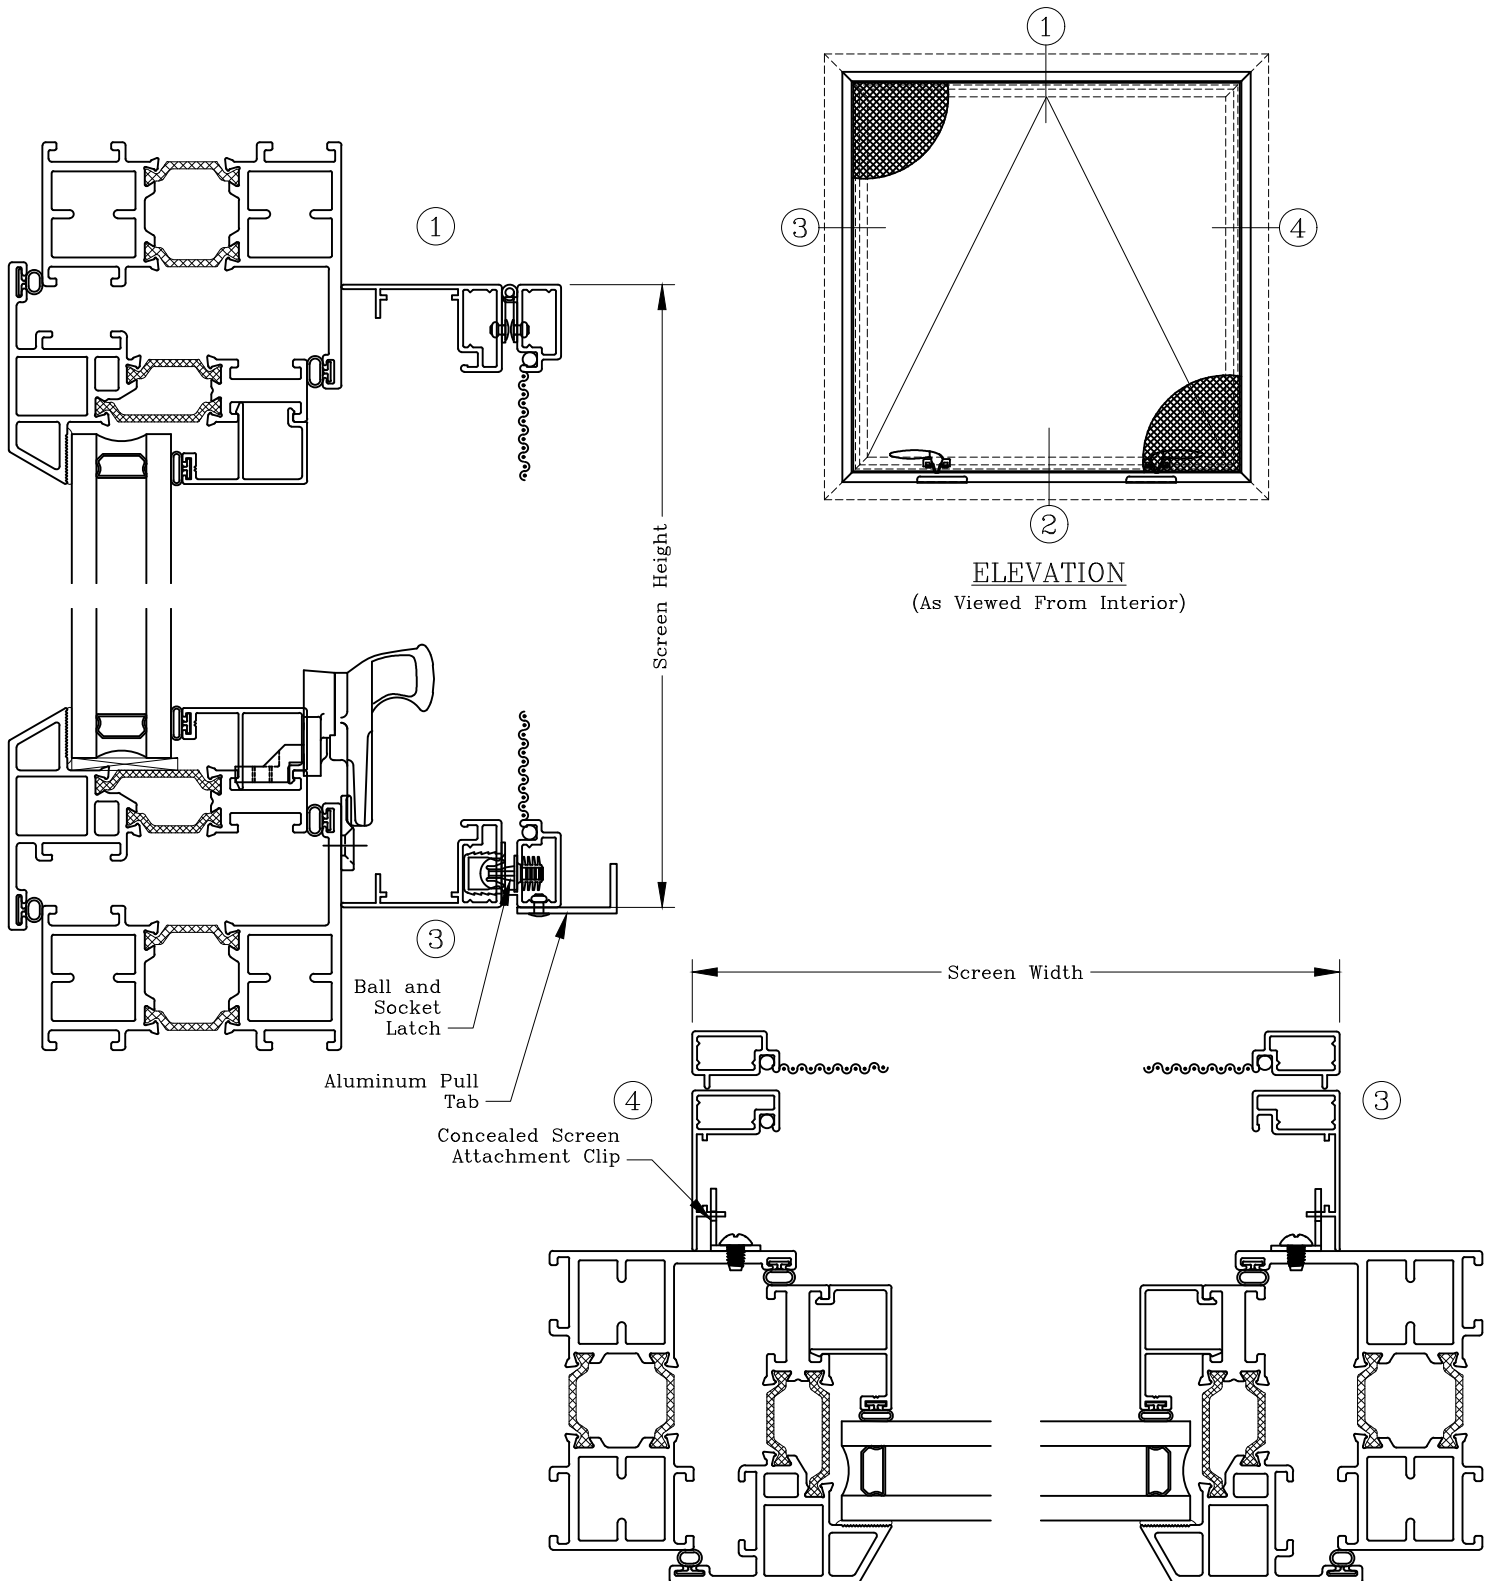

Graham Architectural Products reserves the right to change, add, cancel, remove or otherwise modify the details illustrated without prior notice.

1551 Mt. Rose Avenue, York, Pennsylvania 17403-2909 800/755-6274 Fax: 800/366-5097

0618 – SC.06

Web Site: [www.grahamwindows.com](http://www.grahamwindows.com)